


CONSTRUCTION ISSUE

SITE PLAN LEGEND

-  NEW EXPOSED AGGREGATE CONCRETE
-  NEW BROOM FINISHED CONCRETE
-  EXISTING CONCRETE
-  NEW GRASS
-  NEW MULCHED PLANTER
-  NEW LOW LEVEL LANDSCAPING
-  NEW MATURE TREE

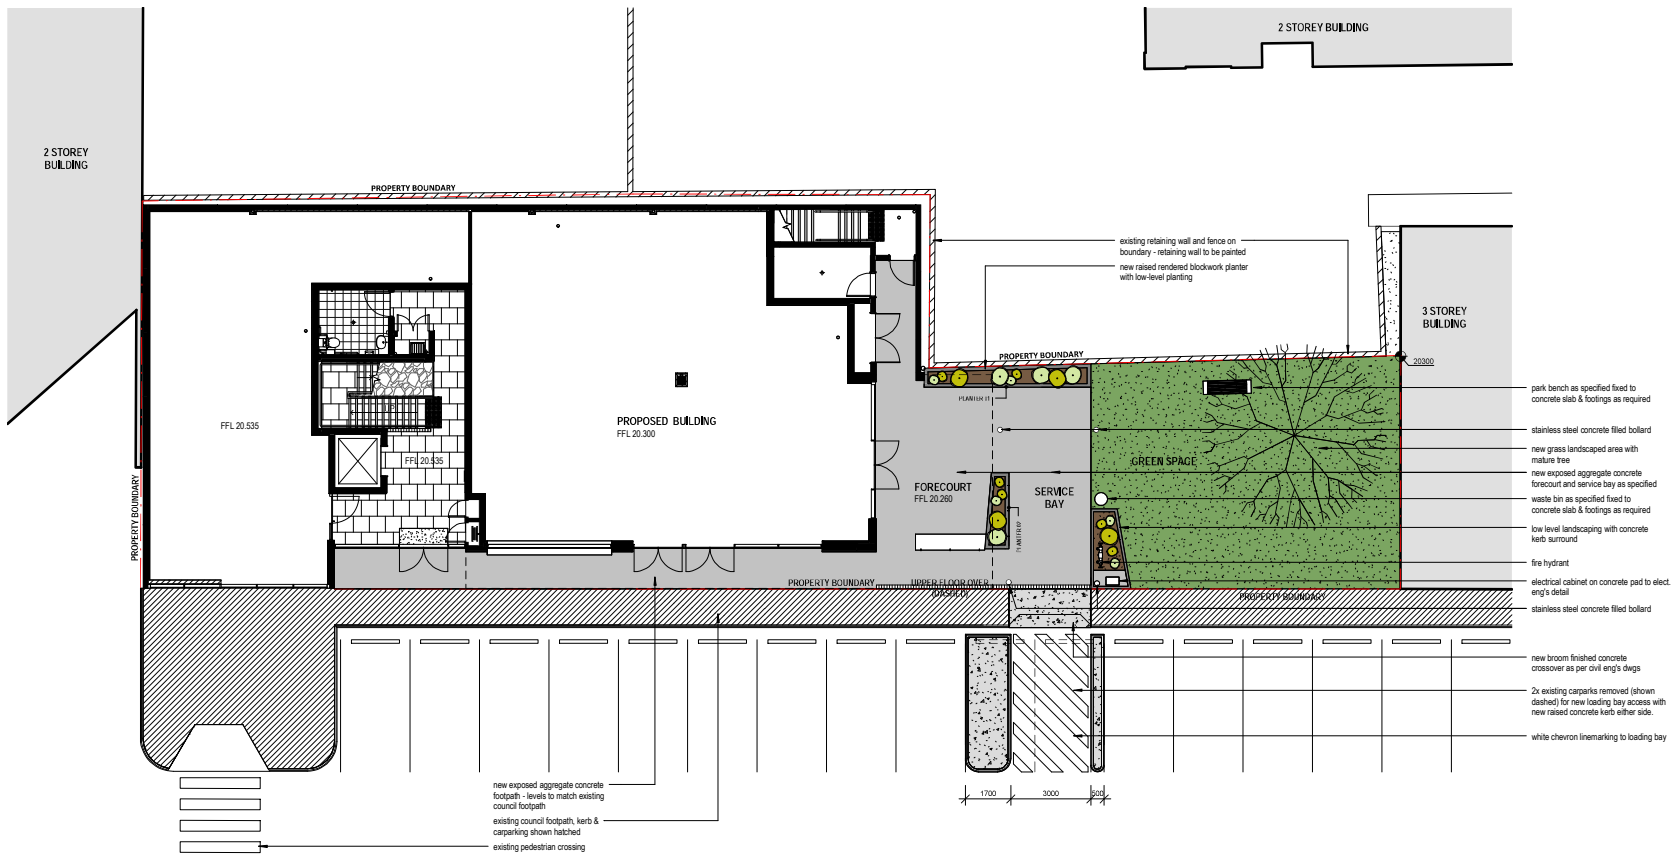

1	Construction Issue	TF	08.09.15
E	Tender Issue	TF	15.04.16
D	Construction Issue	TF	02.03.16
C	Construction Issue	TF	11.02.16
B	Client Issue	TF	21.01.16
A	Construction Issue	TF	13.01.16

Issue: 1406-CD-150 FileNo: 1406-CD-150
 Do not scale off this drawing - all dimensions are subject to site measurement and verification.

VIOTO
 51 Leung Street, Rosny Park TAS 7018
 081330 999 826 www.vioto.com.au

client: **Chau Nominees**
 project: **BAYFIELD STREET COMMERCIAL**
 address: **26 BAYFIELD STREET, ROSNY PARK, TAS 7018**

drawing title: **SITE PLAN**

drawn: **TF**
 date: **30.09.15**
 scale: **1 : 100 @A1**



drawing number: **1406-CD-CD-150** Issue: **1**

1 | **SITE PLAN**
 1 : 100